


(HALF PLAN WITH SHOULDER SECTION)

PLAN VIEW

(HALF PLAN WITH CURB SECTION)

GENERAL NOTES

- ① The Detour Arrow sign shall be used only when a detour route has been signed.
- ② Barricades shall be supported on driven posts in areas outside of the pavement or sidewalk, where side slopes are 3 to 1 or flatter.
3. See standard drawing E 801-TCDV-04 for sign use and mounting information.
4. Barricades and supports shall meet NCHRP 350 crash evaluation criteria.
4. See Note 5 on Standard Drawing E 801-TCSN-11 for post depth.

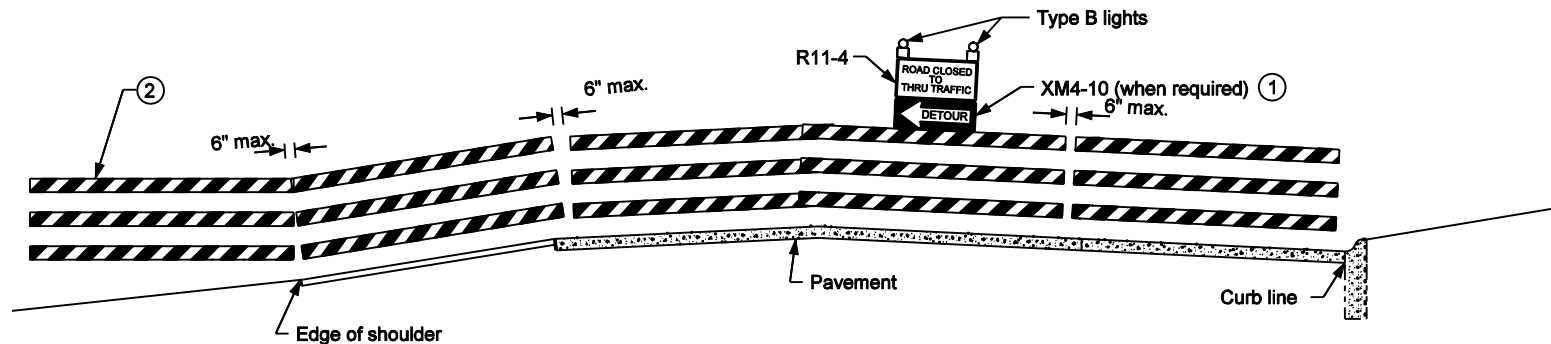

(HALF ELEVATION WITH SHOULDER SECTION)

ELEVATION

(HALF ELEVATION WITH CURB SECTION)


TYPICAL APPLICATIONS OF TYPE III BARRICADES ROAD CLOSED TO THRU TRAFFIC

INDIANA DEPARTMENT OF TRANSPORTATION

TYPE III BARRICADE TYPICAL APPLICATION

SEPTEMBER 2002

STANDARD DRAWING NO. E 801-TCDV-06

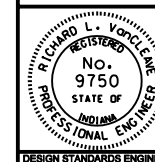

/s/ Richard L. VanCleave 9-03-02
DESIGN STANDARDS ENGINEER DATE

/s/ Richard K. Smutzer 9-03-02
CHIEF HIGHWAY ENGINEER DATE

DESIGN STANDARDS ENGINEER